

Issuance Date: 2/25/2020 Effective Date: _____
 Owner: Town of Whitestown, Indiana Owner's Contract No.: _____
 Contractor: Atlas Excavating, Inc. Contractor's Project No.: _____
 Engineer: ms consultants, inc. Engineer's Project No.: 61-04D27-01
 Project: Legacy Core Lift Regional Station Expansion & 24" Trunk Line Contract Name: _____

The Contract is modified as described below upon execution of this Change Order:

This Change Order shall constitute a final settlement of all matters relating to the change in the Work that is the subject of this Change Order, including but not limited to, all direct, indirect and cumulative costs associated with the change and any and all adjustments to the Contract Price and the Contract Time.

Attachments: *Change Order No. 02 Summary*

CHANGE IN CONTRACT PRICE	CHANGE IN CONTRACT TIMES
Original Contract Price: <u>\$ 4,046,760.00</u>	Original Contract Times: Substantial Completion: <u>September 8, 2020</u> Ready for Final Payment: <u>October 8, 2020</u> days or dates
Decrease from previously approved Change Orders No. <u>01</u> to No. <u>01</u> : <u>\$ 377,285.00</u>	Increase from previously approved Change Orders No. <u>01</u> to No. <u>01</u> : Substantial Completion: <u>60 calendar days</u> Ready for Final Payment: <u>60 calendar days</u> days
Contract Price prior to this Change Order: <u>\$ 3,669,475.00</u>	Contract Times prior to this Change Order: Substantial Completion: <u>November 7, 2020</u> Ready for Final Payment: <u>December 7, 2020</u> days or dates
Increase of this Change Order: <u>\$ 38,797.73</u>	Increase/Decrease of this Change Order: Substantial Completion: <u>0 calendar days</u> Ready for Final Payment: <u>0 calendar days</u> days or dates
Contract Price incorporating this Change Order: <u>\$ 3,708,272.73</u>	Contract Times with all approved Change Orders: Substantial Completion: <u>November 7, 2020</u> Ready for Final Payment: <u>December 7, 2020</u> days or dates

RECOMMENDED: By: <u></u> Engineer Title: <u>Project Manager</u> Date: <u>02/28/2020</u>	ACCEPTED: By: <u></u> Owner Title: <u>Town Manager</u> Date: <u>4/14/2020</u>	ACCEPTED: By: <u></u> Contractor Title: <u>Secretary</u> Date: <u>2-28-20</u>
--	--	--

Approved by Funding Agency (if applicable)

By: _____ Date: _____
 Title: _____

ms consultants, inc.
115 West Washington St., Suite 1310
Indianapolis, IN 46204

February 21, 2020

CHANGE ORDER NO. 02 SUMMARY

To The Plans and Specifications for:

**TOWN OF WHITESTOWN, IN
LEGACY CORE REGIONAL LIFT STATION EXPANSION & 24" TRUNK LINE
ENGINEER'S PROJECT NO. 61-04D27-01**

TO ATLAS EXCAVATING, INC.:

This change order supplements and amends the original drawings and specifications and shall become a part of the contract documents.

This change order consists of Six (6) pages, including the following pages.

A. PROJECT MANUAL

No Changes

B. DRAWINGS

Item No. 01 Drawing Sheet C-1.01

REPLACE – Entire Sheet with attached.

Summary of Change: The change to the above referenced sheet shows replacing asphalt around the Duke Energy transformer to gravel.

Item No. 02 Drawing Sheet C-1.02

REPLACE – Entire Sheet with attached.

Summary of Change: The change to the above referenced sheet shows replacing asphalt around the Duke Energy transformer to gravel.

Item No. 03 Drawing Sheet E-1.00

REPLACE – Entire Sheet with attached.

Summary of Change: The change to the above referenced sheet shows replacing asphalt around the Duke Energy transformer to gravel.

C. BID TABULATION

Item No. 04 Bid Item No. 04 – Allowance – Duke Energy Electrical Work

ADDITIONAL – \$32,633.73.

Summary of Change: Additional costs associated with Duke Energy changes as summarized below:

- -\$9,616.00 for Duke Energy power feed conduits from existing transformer to Control Building.
- +4,758.00 for Duke Energy power feed conduits from new pole to transformer.
- +3,055.00 for Duke Energy approved transformer pad.
- -888.00 for CT Cabinet and Meter Base that are no longer needed.
- +18,125.00 for Duke Energy power feed conduits and wire from new power pole to new transformer including temporary feeds.
- +\$17,199.73 Duke Energy Invoice

Item No. 05 Bid Item No. 45 – Site Work

ADDITIONAL - \$2,320.00.

Summary of Change: Additional grading and earthwork for Duke Energy changes.


Item No. 06 Change Order Item No. 01 – Gravel Access Drive

ADDITIONAL - \$3,844.00.


Summary of Change: Additional gravel access drive to the Duke Energy transformer.

Attachments:

Construction Drawings – Conformed
Bid Tab – Revised to reflect cost adjustments

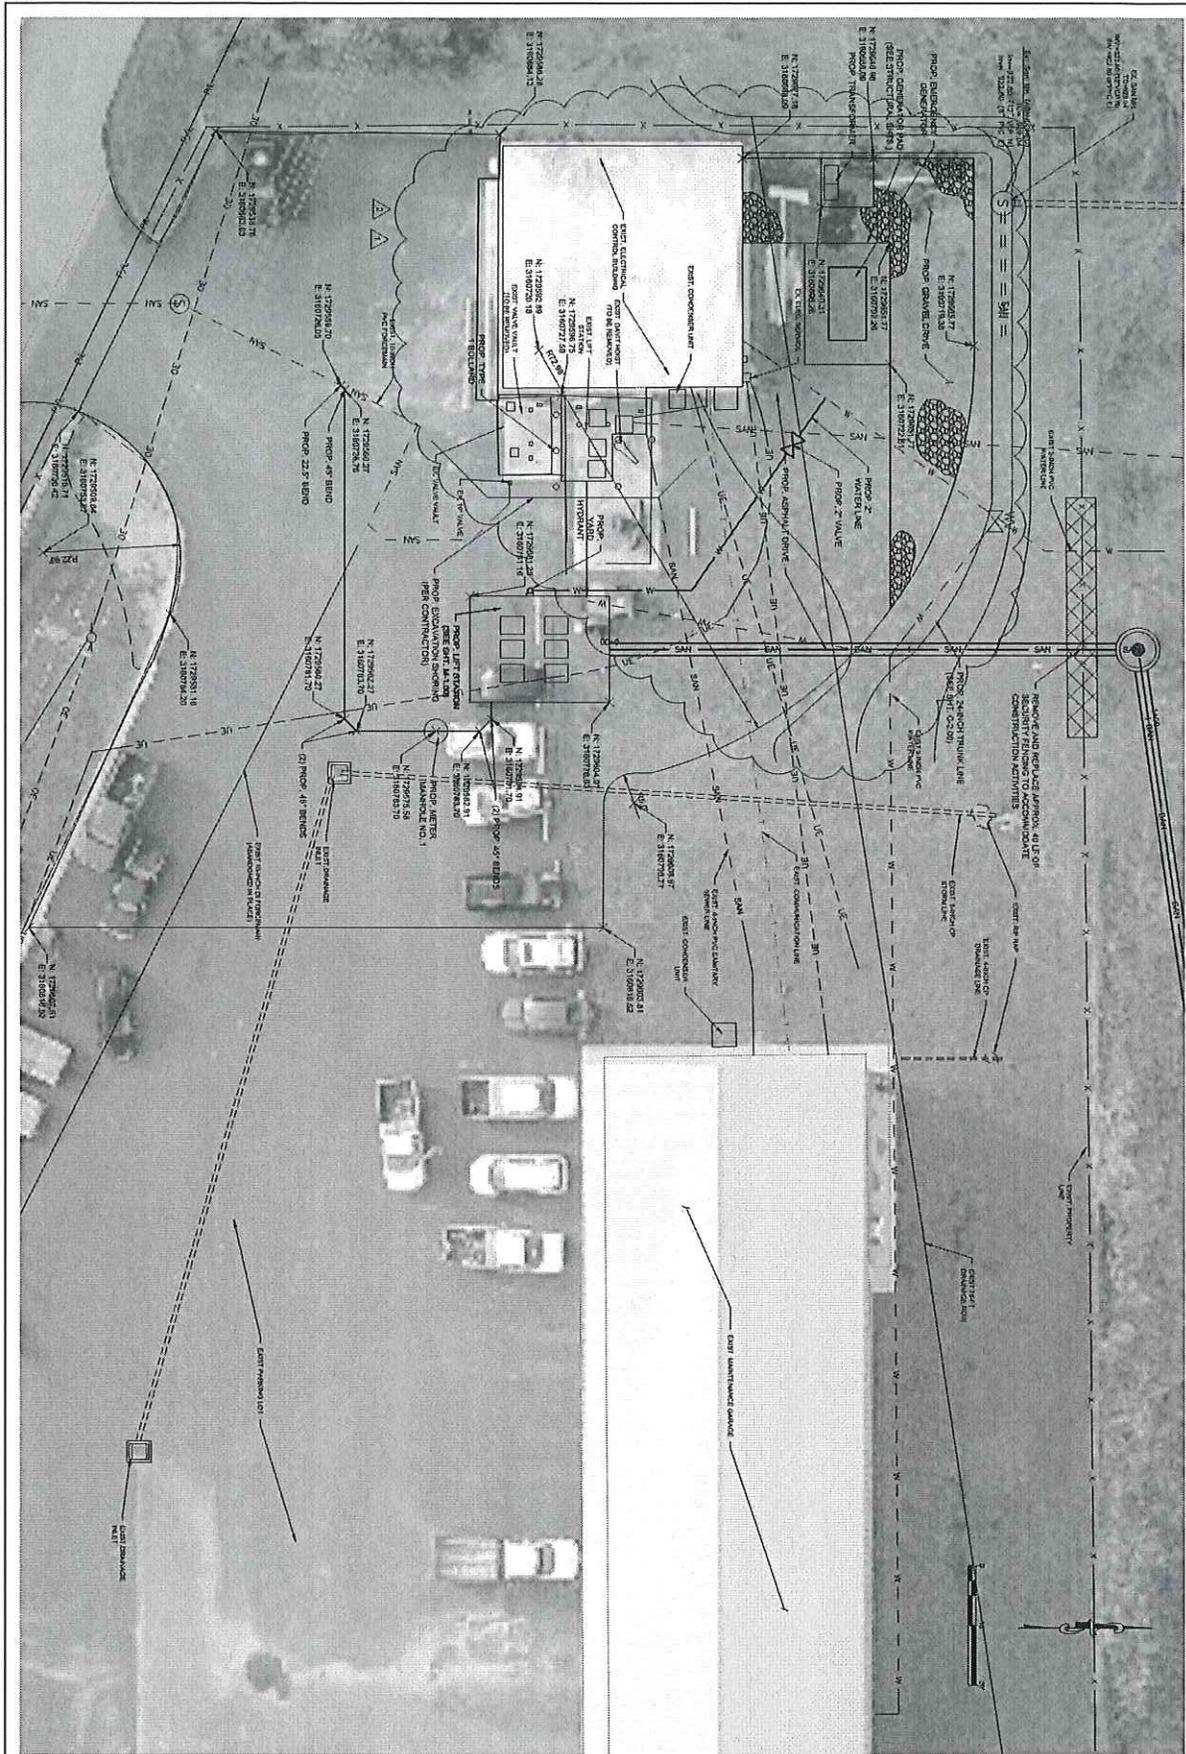

<p>TOWN OF WHITESTOWN LEGACY CORE REGIONAL LIFT STATION</p>	<p>LIFT STATION SITE PLAN</p>	<p>ms consultants, inc. 115 WEST WASHINGTON STREET, SUITE 1319 WHITESTOWN, NJ 07886 TEL: 973-325-1818 FAX: 973-325-1817 WWW.MSCONSULTANTS.COM</p>										
<p>Project No: 61-04D27-01</p> <p>Client: FRN</p> <p>Design: JMD</p> <p>Approved: JMD</p> <p>Date: 1/10</p> <p>Scale: 1/2"=1'</p> <p>Sheet No: 1/27/20</p>	<p>Project Name: LEGACY CORE REGIONAL LIFT STATION</p> <p>Location: LEGACY CORE REGIONAL LIFT STATION</p> <p>Drawn: JMD</p> <p>Checked: JMD</p> <p>Scale: 1/2"=1'</p> <p>Sheet No: 1/27/20</p>	<table border="1" style="width:100%; border-collapse: collapse;"> <thead> <tr> <th>NO</th> <th>REVISIONS</th> <th>DATE</th> </tr> </thead> <tbody> <tr> <td>1</td> <td>ADDED GRAVEL DRIVE</td> <td>2-18-20</td> </tr> <tr> <td>2</td> <td>CO #1 DRAWING CHANGES</td> <td>2-20-20</td> </tr> </tbody> </table>	NO	REVISIONS	DATE	1	ADDED GRAVEL DRIVE	2-18-20	2	CO #1 DRAWING CHANGES	2-20-20	<p>Project No: 61-04D27-01</p> <p>Client: FRN</p> <p>Design: JMD</p> <p>Approved: JMD</p> <p>Date: 1/10</p> <p>Scale: 1/2"=1'</p> <p>Sheet No: 1/27/20</p>
NO	REVISIONS	DATE										
1	ADDED GRAVEL DRIVE	2-18-20										
2	CO #1 DRAWING CHANGES	2-20-20										

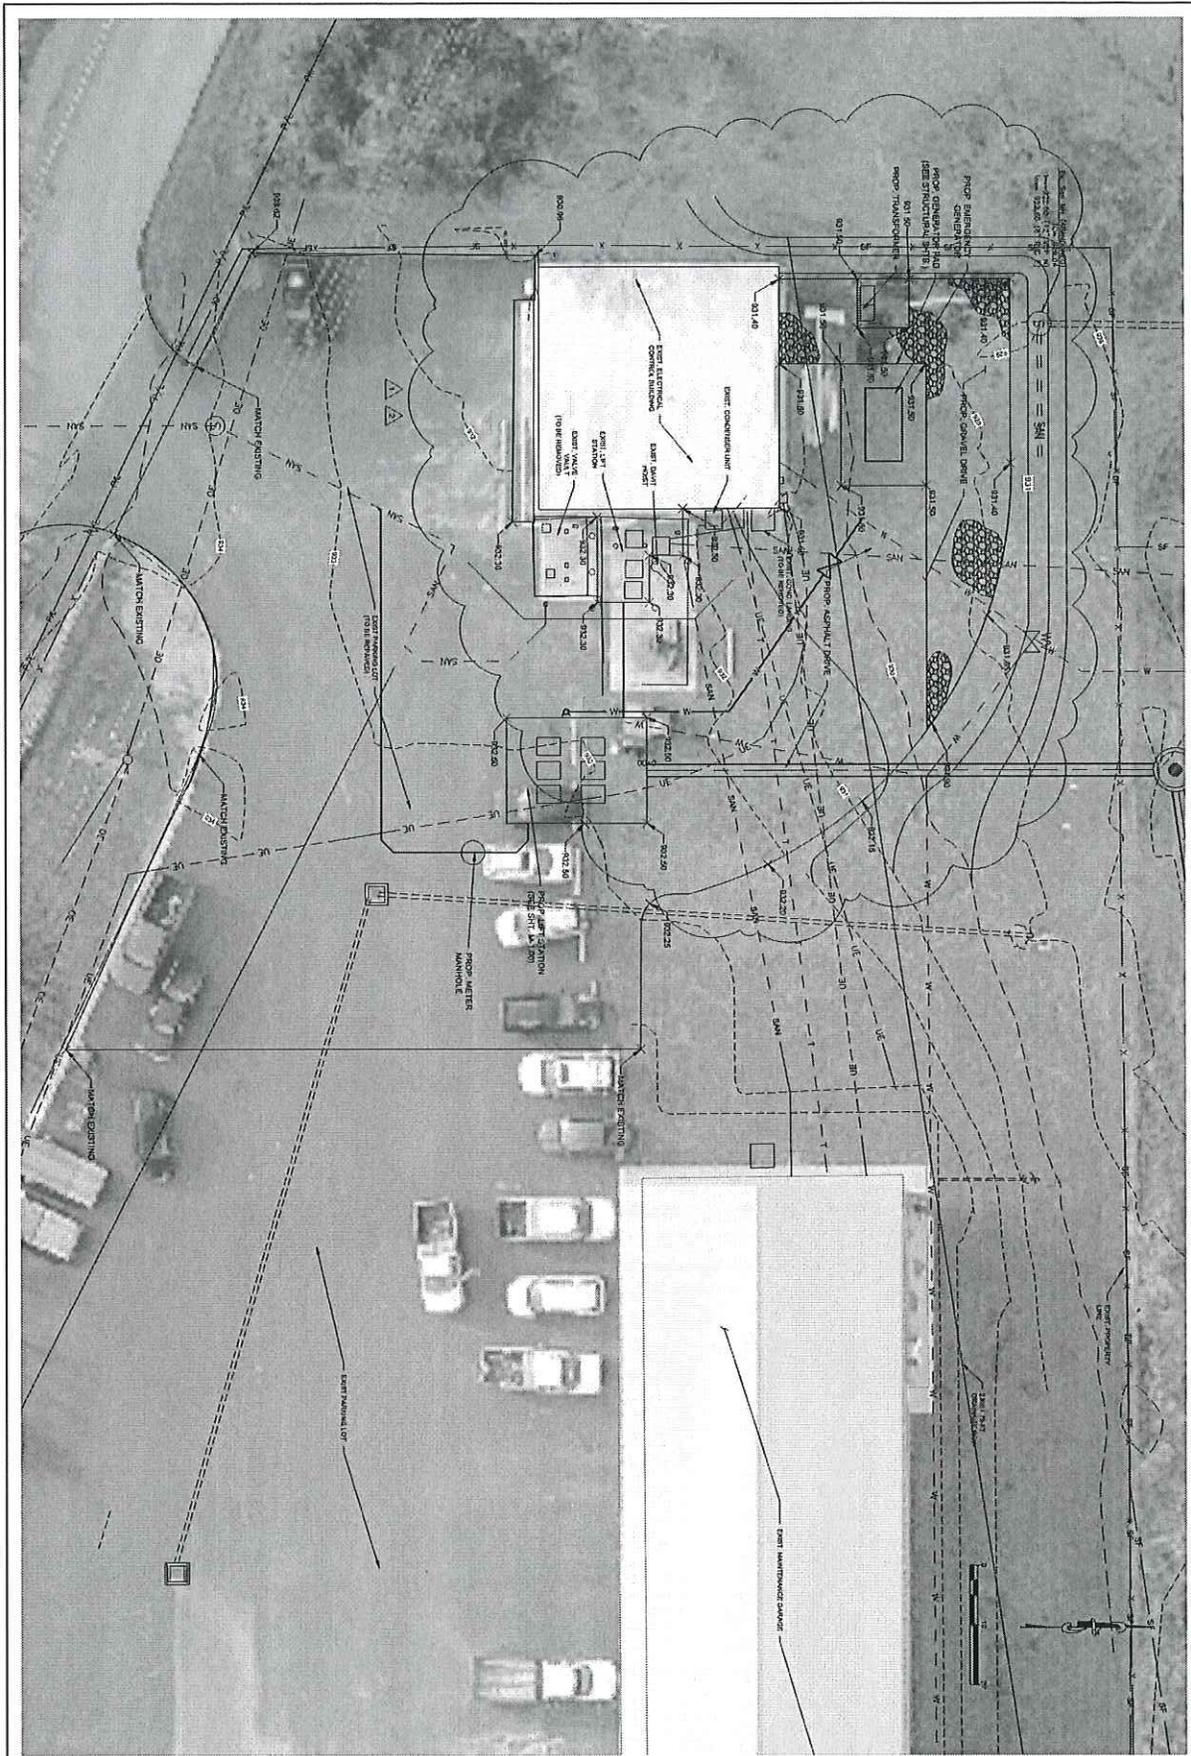

<p>Sheet: 7 of 41</p> <p>C-1.02</p>	<p>TOWN OF WHITESTOWN</p> <p>LEGACY CORE REGIONAL LIFT STATION EXPANSION AND 24" TRUNK LINE</p> <p>SITE GRADING PLAN</p>	 <p>ms consultants, inc. engineers • architects • planners 119 WEST WASHINGTON STREET, SUITE 1919 ROCHESTER, NEW YORK 14624-4111 (315) 486-2030 Fax (315) 666-9032</p>	<table border="1" style="width: 100%; border-collapse: collapse;"> <tr> <th>NO.</th> <th>REVISIONS</th> <th>DATE</th> </tr> <tr> <td>2</td> <td>ADDED GRAVEL DRIVE</td> <td>2-18-20</td> </tr> <tr> <td>1</td> <td>CO #1 DRAWING CHANGES</td> <td>12-29-19</td> </tr> </table>	NO.	REVISIONS	DATE	2	ADDED GRAVEL DRIVE	2-18-20	1	CO #1 DRAWING CHANGES	12-29-19	
NO.	REVISIONS	DATE											
2	ADDED GRAVEL DRIVE	2-18-20											
1	CO #1 DRAWING CHANGES	12-29-19											

