

ORIGINAL

**ORDINANCE 2020-11**

**AN ORDINANCE OF THE TOWN COUNCIL OF THE TOWN OF WHITESTOWN, INDIANA,  
ANNEXING TERRITORY TO THE TOWN OF WHITESTOWN, INDIANA,  
PLACING THE SAME WITHIN THE CORPORATE BOUNDARIES THEREOF  
AND MAKING THE SAME A PART OF THE TOWN OF WHITESTOWN**

**FISHBACK 3 SUPER-VOLUNTARY ANNEXATION**

WHEREAS, the Town Council ("Council") of the Town of Whitestown, Indiana ("Town" or "Whitestown") received petitions ("Petitions") requesting that certain territory generally located northeast of the intersection of County Road 400 South and County Road 450 East, as hereinafter described ("Annexation Territory"), be annexed by Whitestown; and

WHEREAS, the Petitions have been signed by all of the owners (i.e, 100%) of the property within the Annexation Territory; and

WHEREAS, the Council deems it desirable and in the best interest of the Town to annex the Annexation Territory; and

WHEREAS, a legal description and drawing of the Annexation Territory are attached hereto as Exhibit A and Exhibit B; and

WHEREAS, where the legal description attached as Exhibit A describes land that is contiguous to a public highway right-of-way that has not previously been annexed, the Annexation Territory shall include the contiguous public highway right-of-way even if it is not described in Exhibit A, except to the extent prohibited by I.C. § 36-4-3-1.5(c); and

WHEREAS, where the parcel of property within the Annexation Territory is adjacent to a parcel of property within the existing Town limits, the Annexation Territory boundary shall conform to and match the boundary of the existing Town limits so long as it does not result in adding or removing parcels of property from the Annexation Territory depicted in Exhibit B; and

WHEREAS, the Annexation Territory consists of approximately 4.4 acres, and is contiguous to the existing Town limits; and

WHEREAS, prior to adoption of this Ordinance, the Council, by resolution, will have adopted a written fiscal plan and definite policy for the provision of services of both a non-capital and capital nature to the Annexation Territory that meets the requirements of I.C. § 36-4-3; and

WHEREAS, the terms and conditions of this annexation, including the written fiscal plan, are fairly calculated to make the annexation fair and equitable to property owners and residents of the Annexation Territory and of the Town; and

WHEREAS, the Town has further determined that the Annexation Territory is needed and can be used by Whitestown for its development in the reasonably near future; and

WHEREAS, prior to the final adoption of this Ordinance, the Town will have conducted a public hearing pursuant to proper notice issued as required by law; and

WHEREAS, the Council finds that the Annexation pursuant to the terms of this Ordinance is fair and equitable and should be accomplished.

NOW, THEREFORE, BE IT ORDAINED by the Town Council of the Town of Whitestown, Indiana, as follows:

1. The above recitals including Exhibit A and Exhibit B are incorporated herein by this reference as though fully set forth herein below.
2. In accordance with I.C. § 36-4-3-5.1 and other applicable laws, the Annexation Territory is hereby annexed to the Town and thereby included within its corporate boundaries pursuant to the terms of this Ordinance.
3. The Annexation Territory is assigned to Council District No. 1.
4. The Annexation Territory shall maintain its current zoning classification(s) and designation(s) until such time the Town updates its respective comprehensive plan, zoning ordinance, or zoning map.
5. Some or all of the property within the Annexation Territory is currently classified as agricultural for tax purposes. As may be contemplated by I.C. § 36-4-3-4.1, Whitestown anticipates that the real property will be treated as exempt from property tax liability under I.C. § 6-1.1 for "municipal purposes" unless/until the land is reclassified under assessment rules and guidelines of the DLGF.

As fire protection services are not uniquely a municipal service, and Whitestown already provides fire protection service to unincorporated Worth Township, including the Annexation Territory, and as agreed by the property owner, the fire tax levy for the Annexation Territory is not to be considered "property tax liability under I.C. § 6-1.1 for municipal purposes." The Annexation Territory will therefore not be exempt from property tax liability for fire protection purposes (e.g., the fire tax levy) even while the Annexation Territory remains classified as agricultural.

6. All prior Ordinances or parts thereof that may be inconsistent with any provision of this Ordinance are hereby superseded. The paragraphs, sentences, words, and Annexation Territory of this Ordinance are separable, and if a court of competent jurisdiction hereof declares any portion of this Ordinance or the Annexation Territory unconstitutional, invalid, or unenforceable for any reason, such declaration shall not affect the remaining portions of the Annexation Territory or this Ordinance.
7. The effective date of this annexation shall be as soon as allowed by law following its adoption, execution, and publication as required by law.

Introduced on May 13, 2020, and adopted by the Town Council of the Town of Whitestown, Indiana, on Aug 12, 2020.

[Signature Page Follows]

THE TOWN COUNCIL OF THE TOWN  
OF WHITESTOWN, INDIANA

YAY/NAY



Clinton Bohm, President

\_\_\_\_\_  
Susan Austin, Vice-President

\_\_\_\_\_

\_\_\_\_\_  
Eric Miller

\_\_\_\_\_

\_\_\_\_\_  
Jeffrey Wishek

\_\_\_\_\_

\_\_\_\_\_  
Rob Worl

\_\_\_\_\_

**ATTEST:**



Matt Sumner, Clerk-Treasurer  
Town of Whitestown, Indiana

I affirm, under the penalties for perjury, that I have taken reasonable care to redact each Social Security number in this document, unless required by law.      Stephen C. Unger

This Ordinance was prepared by Stephen C. Unger, Attorney at Law, Bose McKinney & Evans LLP, 111 Monument Circle, Suite 2700, Indianapolis, Indiana 46204


**EXHIBIT A**

**PARCEL DESCRIPTION**

Part of the Southeast Quarter of Section 23, Township 18 North, Range 1 East of the Second Principal Meridian, Boone County, Indiana, more particularly described as follows:

Commencing at the southwest corner of said Southeast Quarter; thence North 00 degrees 00 minutes 00 seconds East 260.00 feet along the west line of said Southeast Quarter (assumed basis of bearing) to the southwest corner of a parcel owned by Larry and Violet Hackett, being the POINT OF BEGINNING; thence continue North 00 degrees 00 minutes 00 seconds East 550.00 feet along said west line to the northwest corner of a parcel owned by Rita K. Bright; thence North 89 degrees 11 minutes 30 seconds East 348.48 feet along the north line of Bright to the northeast corner thereof; thence South 00 degrees 00 minutes 00 seconds East 550.00 feet along the east lines of Bright, Greeno and Hackett to the southeast corner of Hackett; thence South 89 degrees 11 minutes 30 seconds West 348.48 feet along the south line of Hackett to the POINT OF BEGINNING. Containing 4.400 acres, more or less.

**EXHIBIT B**

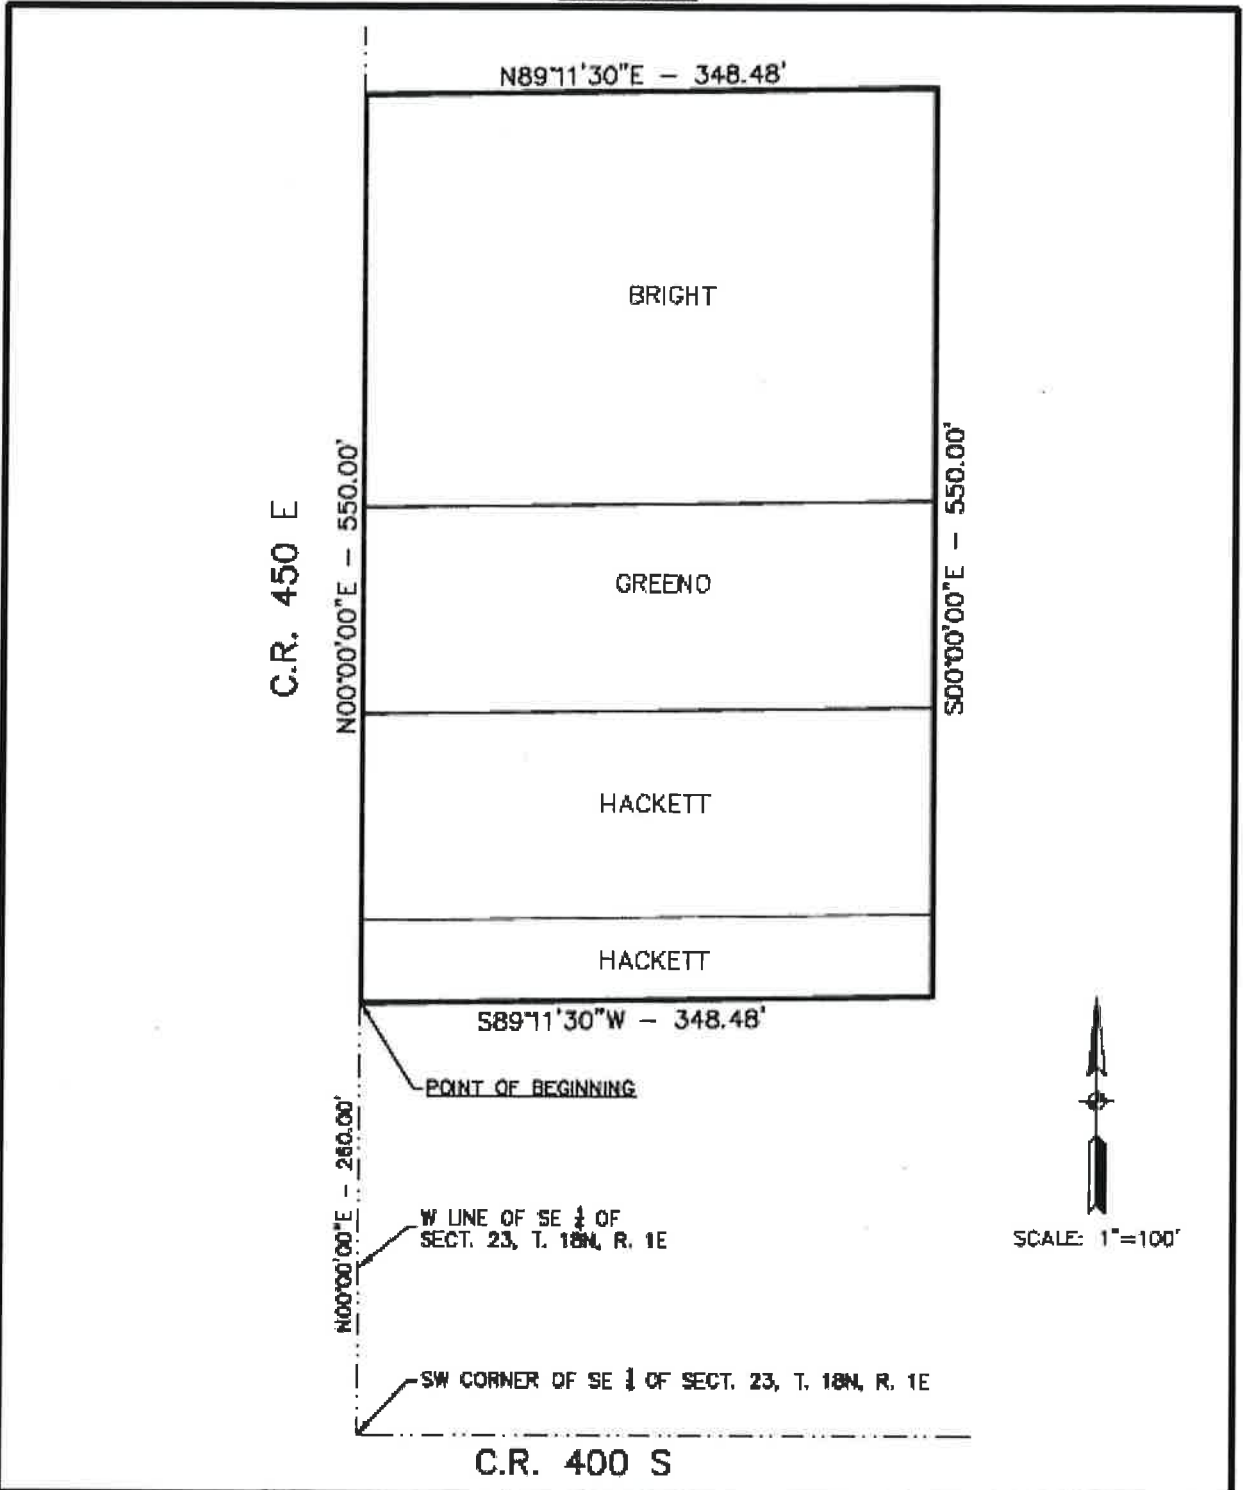

**Fishback Creek Building 3**  
**Additional Parcels**  
 Boone County, Indiana

Scale: 1" = 100'  
 Drawn By: MJS  
 Checked By: MJS  
 Date: 4-6-20  
 Job No.: 2018 00731

**1 of 1**