



Drawing name: K:\IND_LDEV\170125002_Plot_Split_Properties_Whitestown_IN_V2 Design\CADD\PlanSheets\C3.0-OVERALL VICINITY PLAN.dwg C:\0 Aug 18, 2021 8:26am by: AlexanderNatali
 This document, together with the concepts and designs presented herein, as an instrument of service, is intended only for the specific purpose and client for which it was prepared. Reuse of and improper reliance on this document without written authorization and adaptation by Kimley-Horn and Associates, Inc. shall be without liability to Kimley-Horn and Associates, Inc.

EXISTING LEGEND			
	STORM INLET		PARKING SPACE
	CURB INLET		H/C PARKING SPACE
	SANITARY SEWER MANHOLE (SSMH)		TRAFFIC SIGNAL POLE
	STORM DRAIN MANHOLE (SDMH)		LIGHT POLE
	TELEPHONE MANHOLE (TMH)		TREE
	RIGHT OF WAY MONUMENT		MAILBOX
	WATER VALVE		MONITOR WELL
	POWER POLE		
	POWER METER		
	TELEPHONE BOX/PEDESTAL		
	ELECTRICAL MANHOLE		
	UNDERGROUND FIBER OPTIC		
	UNDERGROUND CABLE		
	UNDERGROUND ELECTRIC		
	DITCH FLOWLINE		
	STORM DRAIN		
	SEWER LINE		
	GAS LINE		
	WATER LINE		

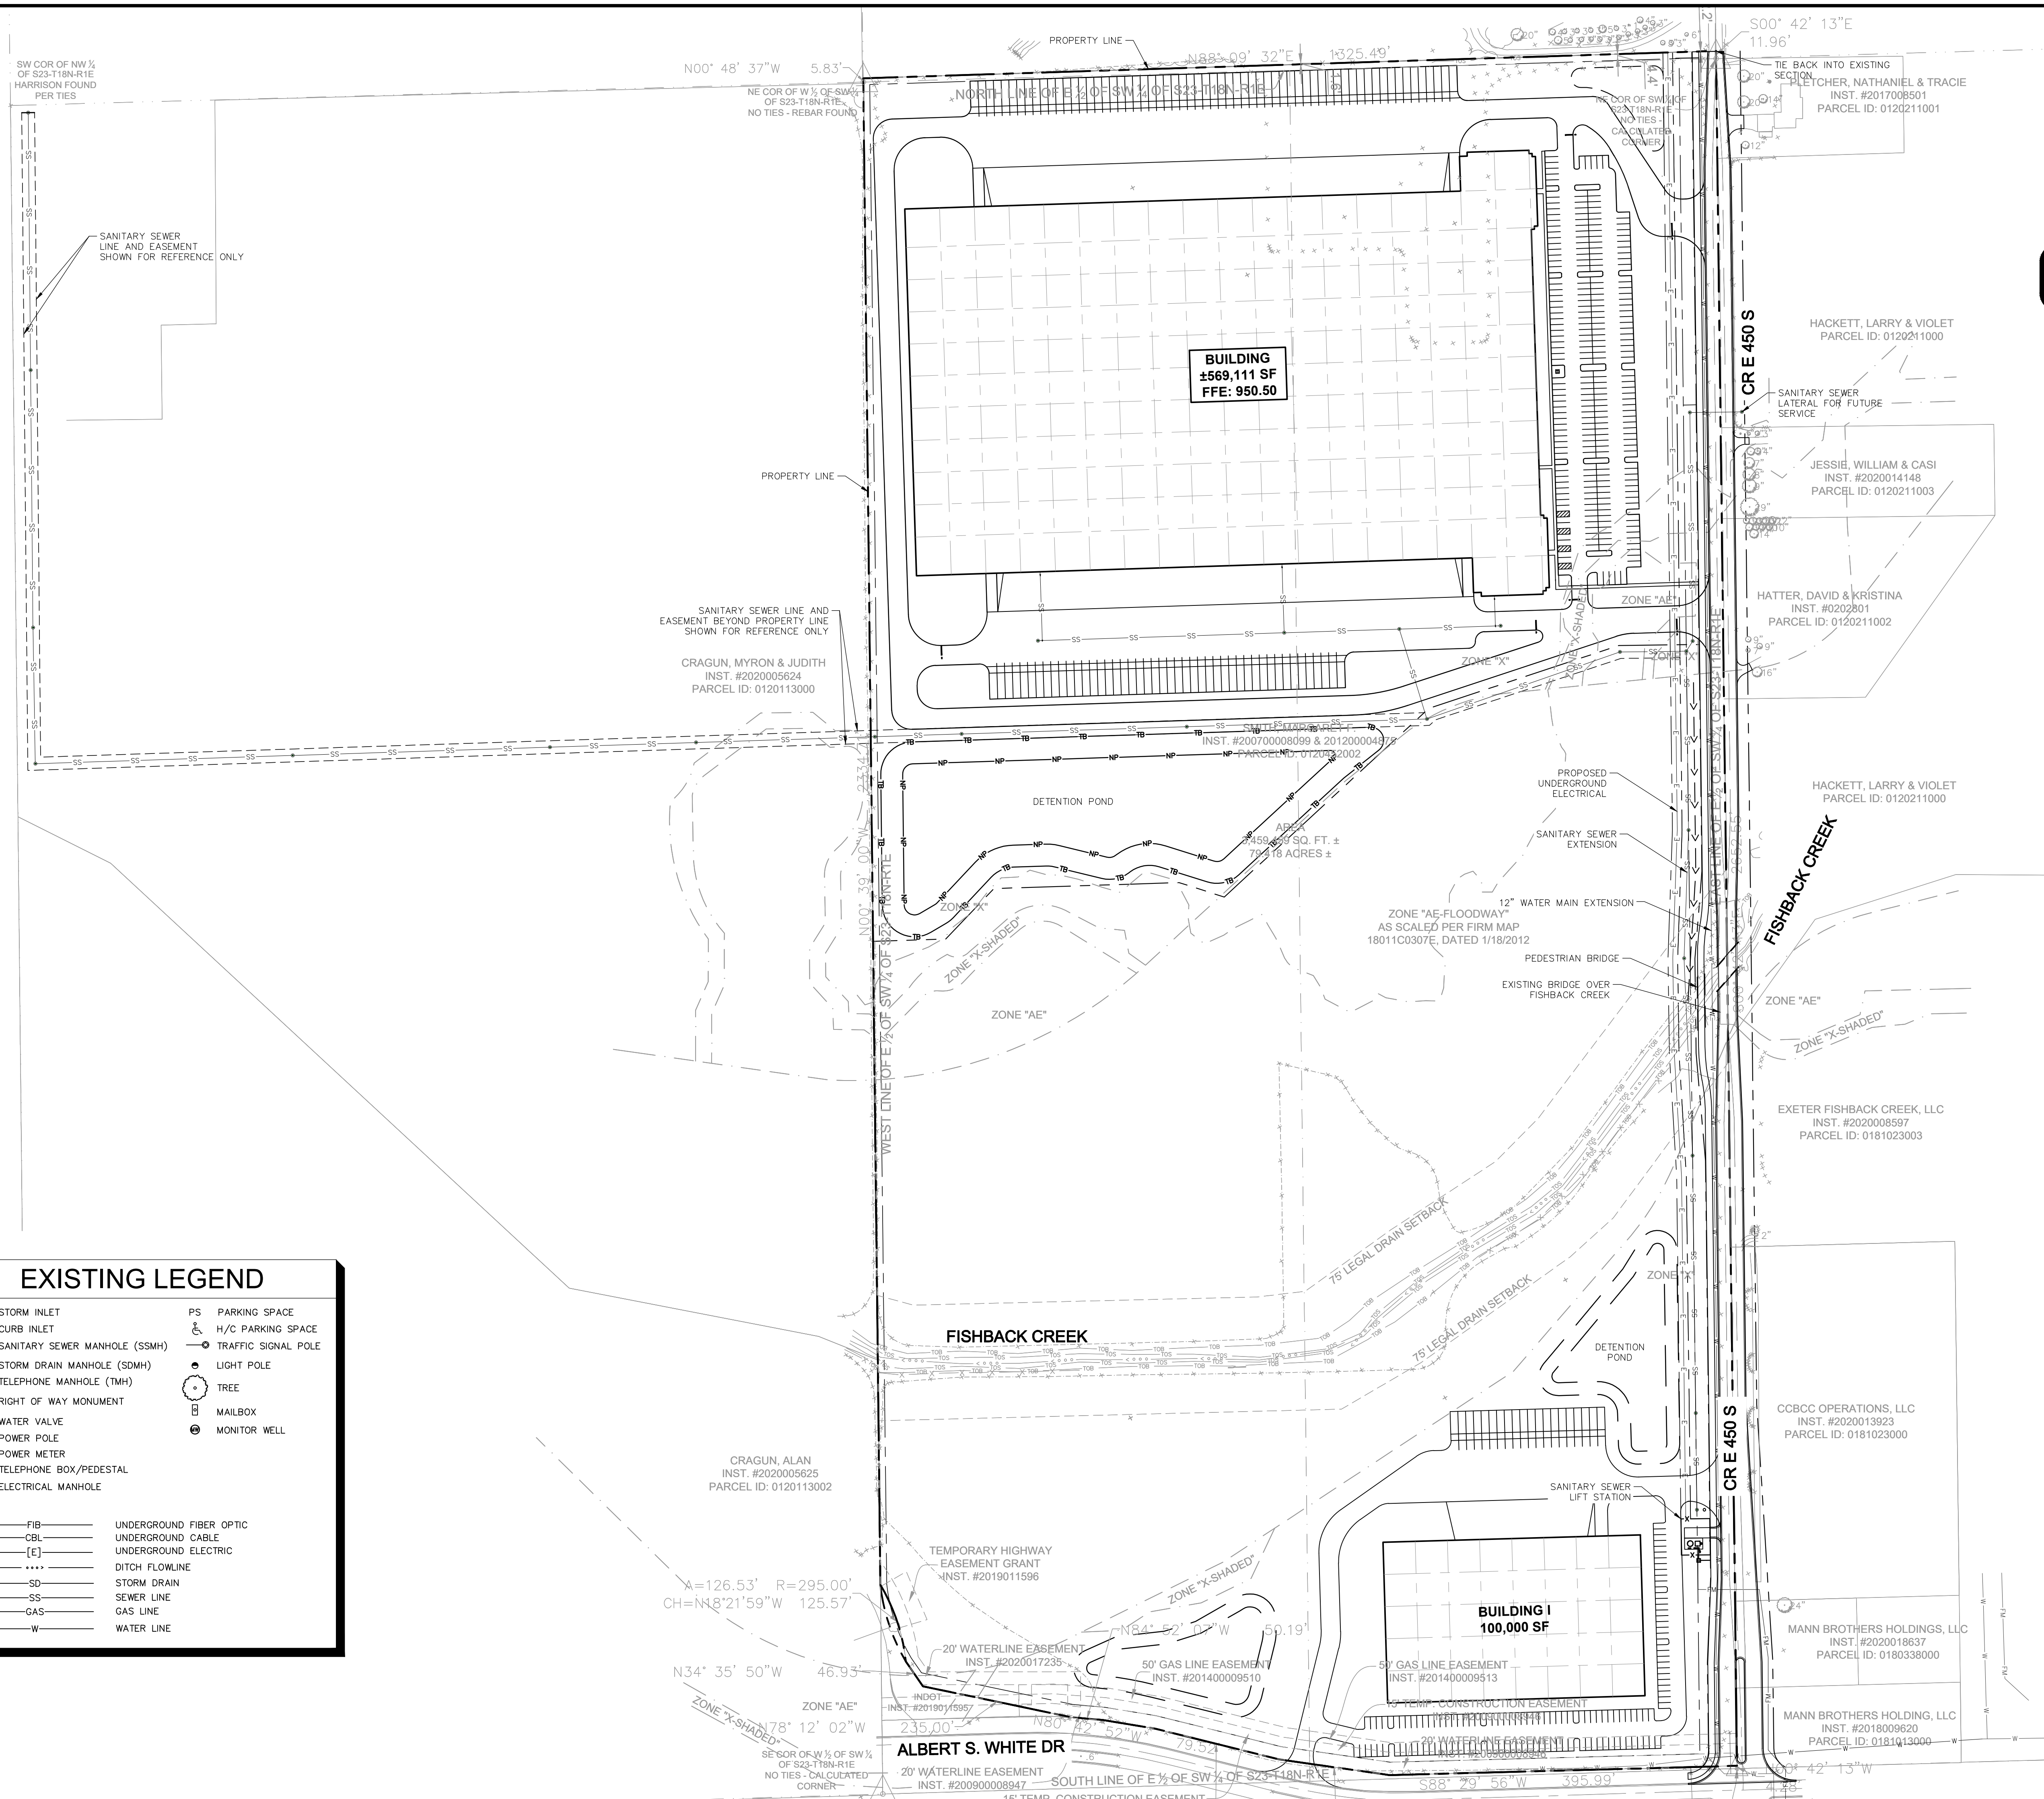

Indiana Utilities Protection Service
Call 811
 before you dig

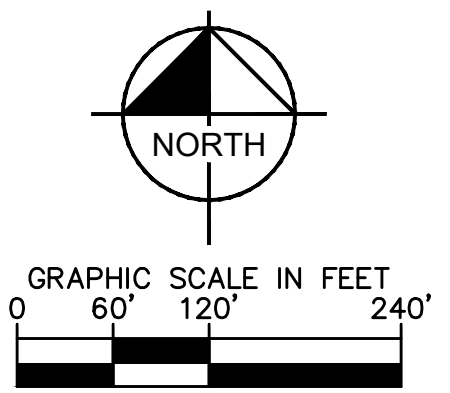

NO.	REVISIONS	DATE	BY

AS NOTED	DESIGNED BY: ANN	DRAWN BY: RGB	CHECKED BY: BAS
OVERALL VICINITY PLAN			
PROJECT WHITESTOWN WHITESTOWN, IN 48075			
ORIGINAL ISSUE: 08-XX-2021			
KHA PROJECT NO. 170125002			
SHEET NUMBER			
C3.0			