
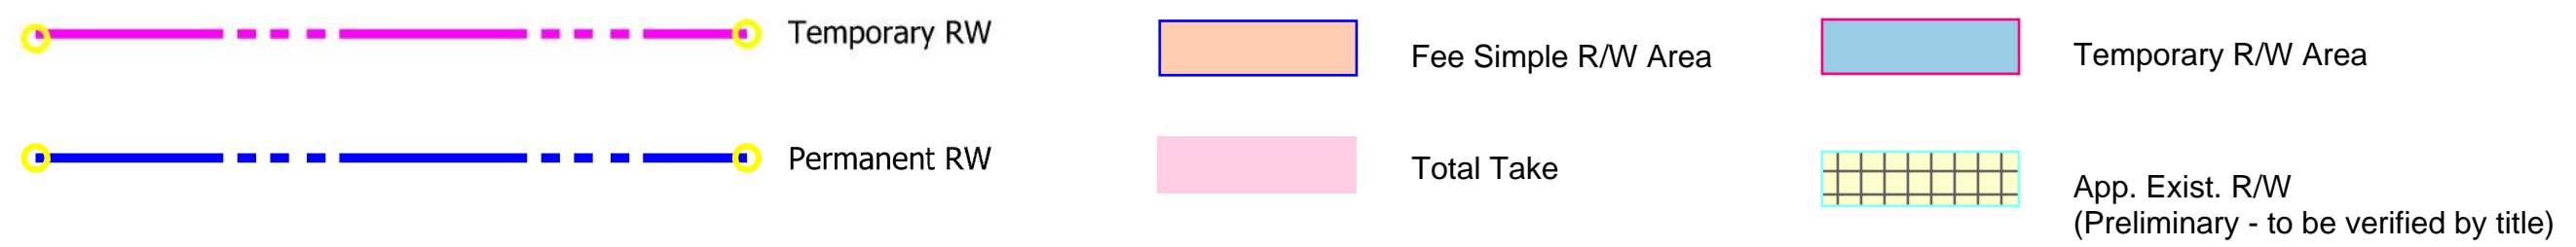
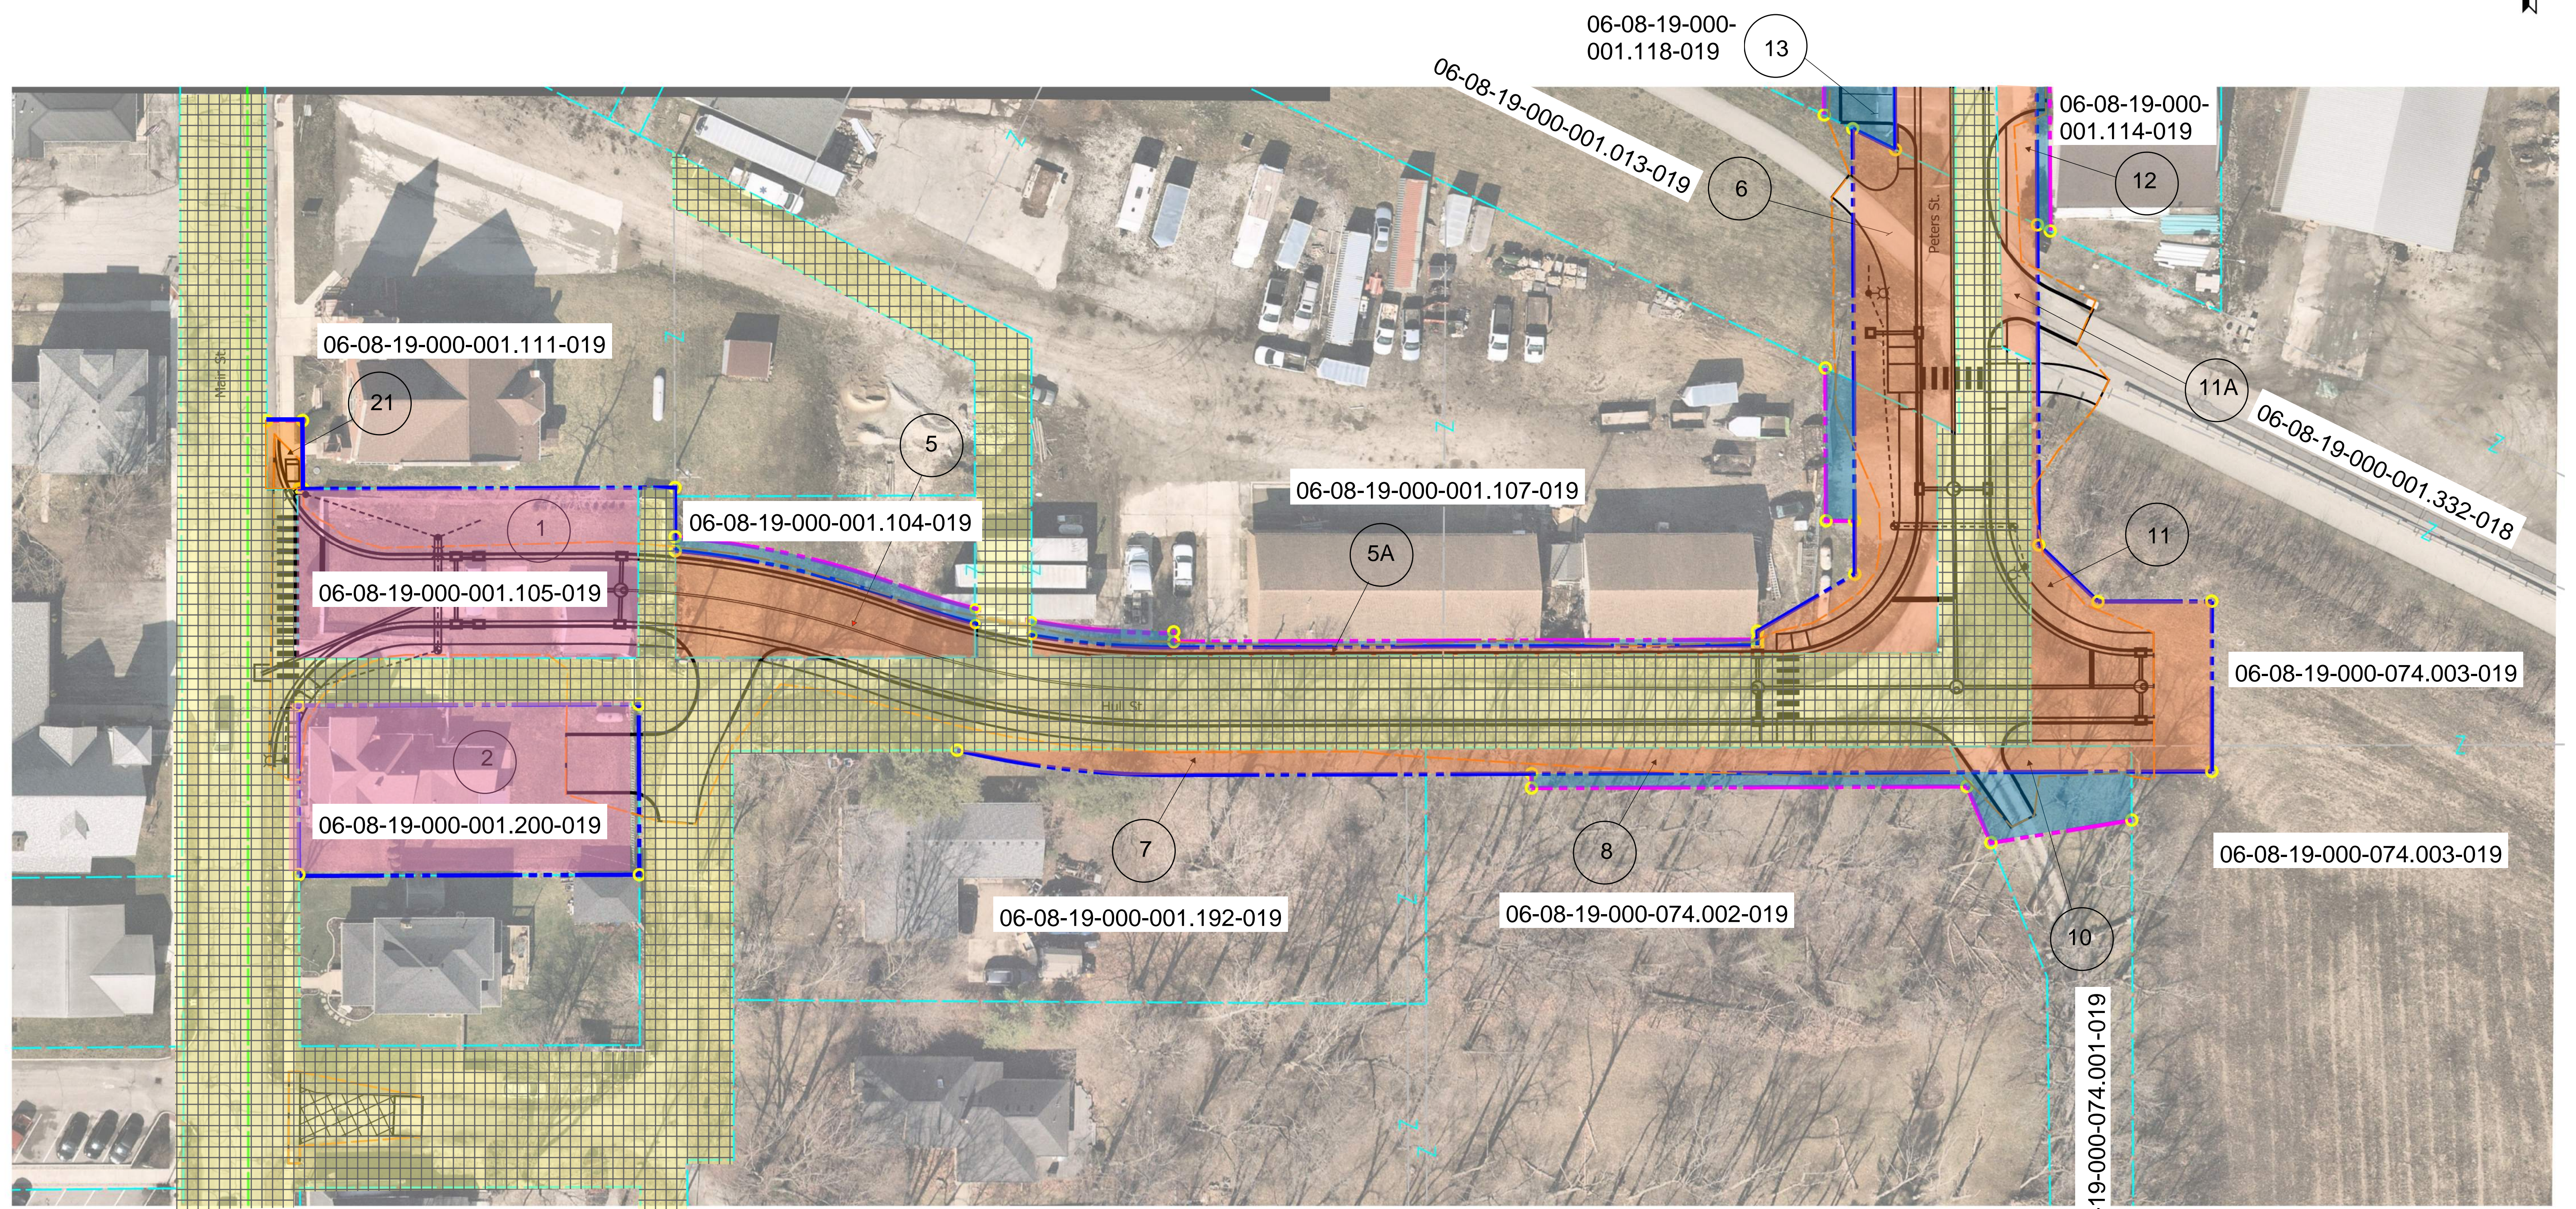


EXHIBIT A

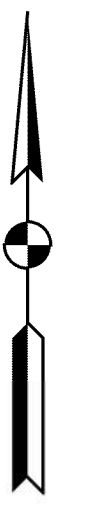

DATE	REVISION

DRAFT NOT FOR CONSTRUCTION

RECOMMENDED FOR APPROVAL	DESIGN ENGINEER	DATE
DESIGNED: TMK	DRAWN: TMK	
CHECKED: TJM	CHECKED: TJM	

TOWN OF WHITESTOWN
HULL STREET LINE "PR-B"

HORIZONTAL SCALE	BRIDGE FILE
1" = 30'	N/A
VERTICAL SCALE	DESIGNATION
N/A	N/A
SURVEY BOOK	SHEETS
N/A	1 of 2
CONTRACT	PROJECT
N/A	N/A

